



Ambassador
House


4. Obergeschoss/4th Floor

Total freie Bürofläche 977 m²/sq m


1 977 m²/sq m | 2 vermietet/leased | 3 vermietet/leased | 4 vermietet/leased | 5 vermietet/leased |

6 vermietet/leased

Ambassador House | Thurgauerstrasse 101 | CH-8152 Glattpark | www.ambassadorhouse.ch

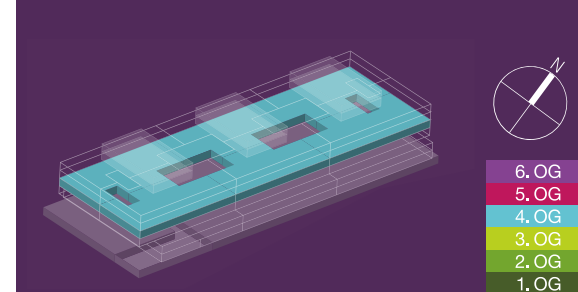

6. OG
5. OG
4. OG
3. OG
2. OG
1. OG

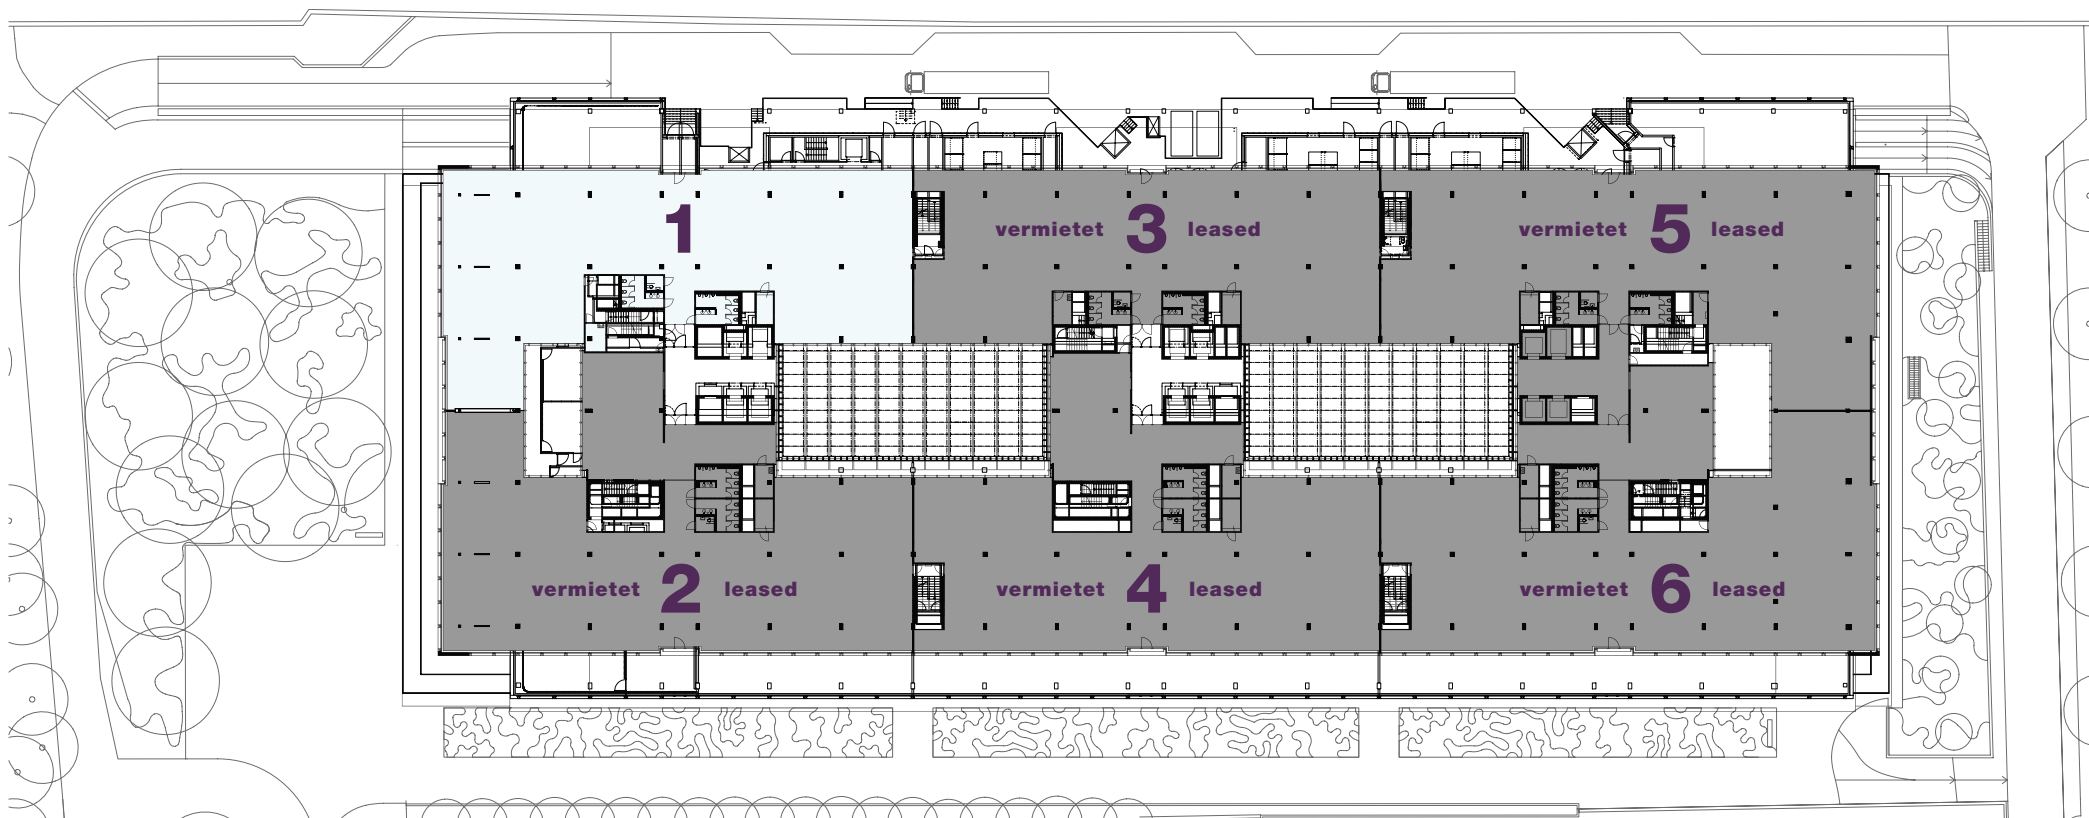

CBRE (Zürich) AG | Bäregasse 29 | CH-8001 Zürich | www.cbre.com

Alexandra Kovacs | T +41 44 226 30 54 | alexandra.kovacs@cbre.com

Der abgebildete Grundriss ist unverbindlich und nicht masstabgetreu.

Die in diesem Dokument enthaltenen Angaben dienen ausschliesslich Informationszwecken und stellen keine Offerte dar. Sie dürfen ohne die vorherige schriftliche Zustimmung von CBRE zu keiner Zeit kopiert, vervielfältigt, weitergegeben oder Dritten zur Verfügung gestellt werden. Weiter wird keine Verantwortung oder Haftung im Hinblick auf die Richtigkeit und Vollständigkeit dieser Inhalte übernommen.

The floor plan shown is without obligation and is not to scale.

The information provided in this document is intended solely for information purposes and does not constitute an offer. It must not be copied, duplicated, passed on or made available to third parties at any time without the prior written agreement of CBRE. Furthermore we accept no responsibility or liability with regard to the accuracy and completeness of this information.